


DEAN A. WENZ AIA

A R C H I T E C T S

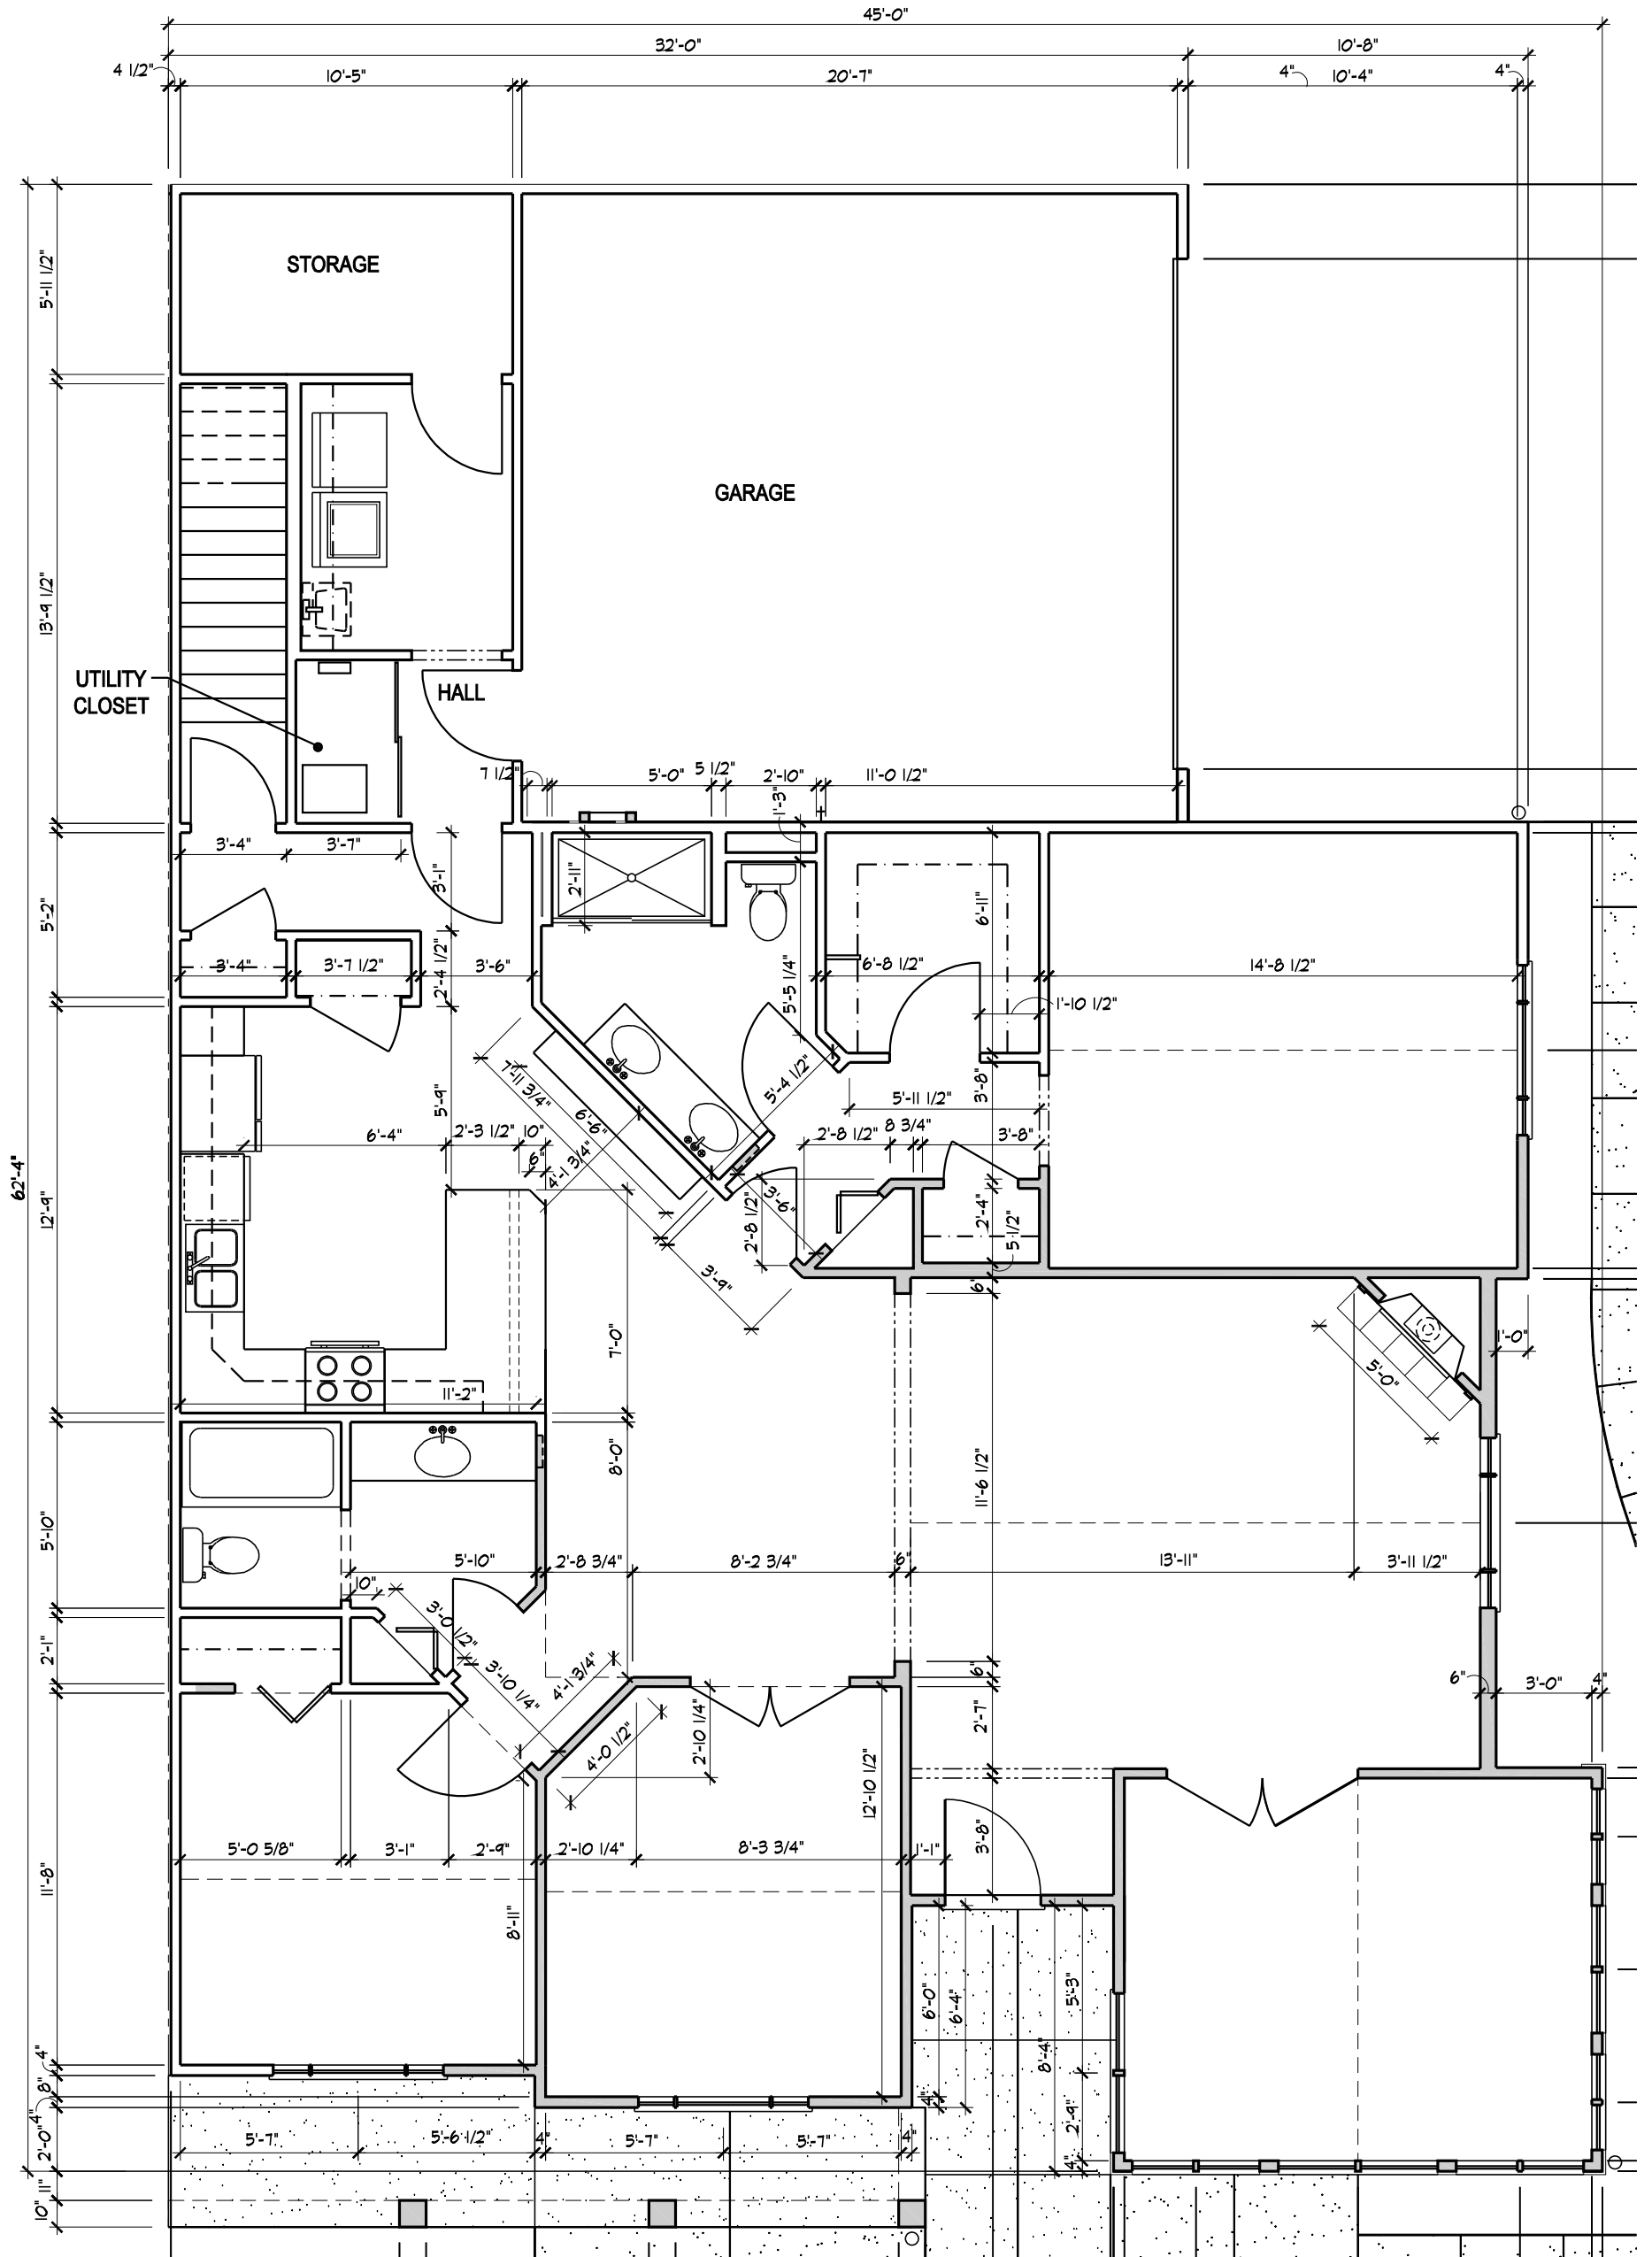

First Floor Plan - Bonus Room


Scale: 3/16" = 1'-0"

Date 7.23.08	Project Number 2008-031	Project Name The Fairways at Savannah Quarters	Sheet
-----------------	----------------------------	---	-------

2463 East Main Street Bexley, Ohio 43209 Phone (614) 239-6868 Fax (614) 239-9868

DEAN A. WENZ AIA

A R C H I T E C T S

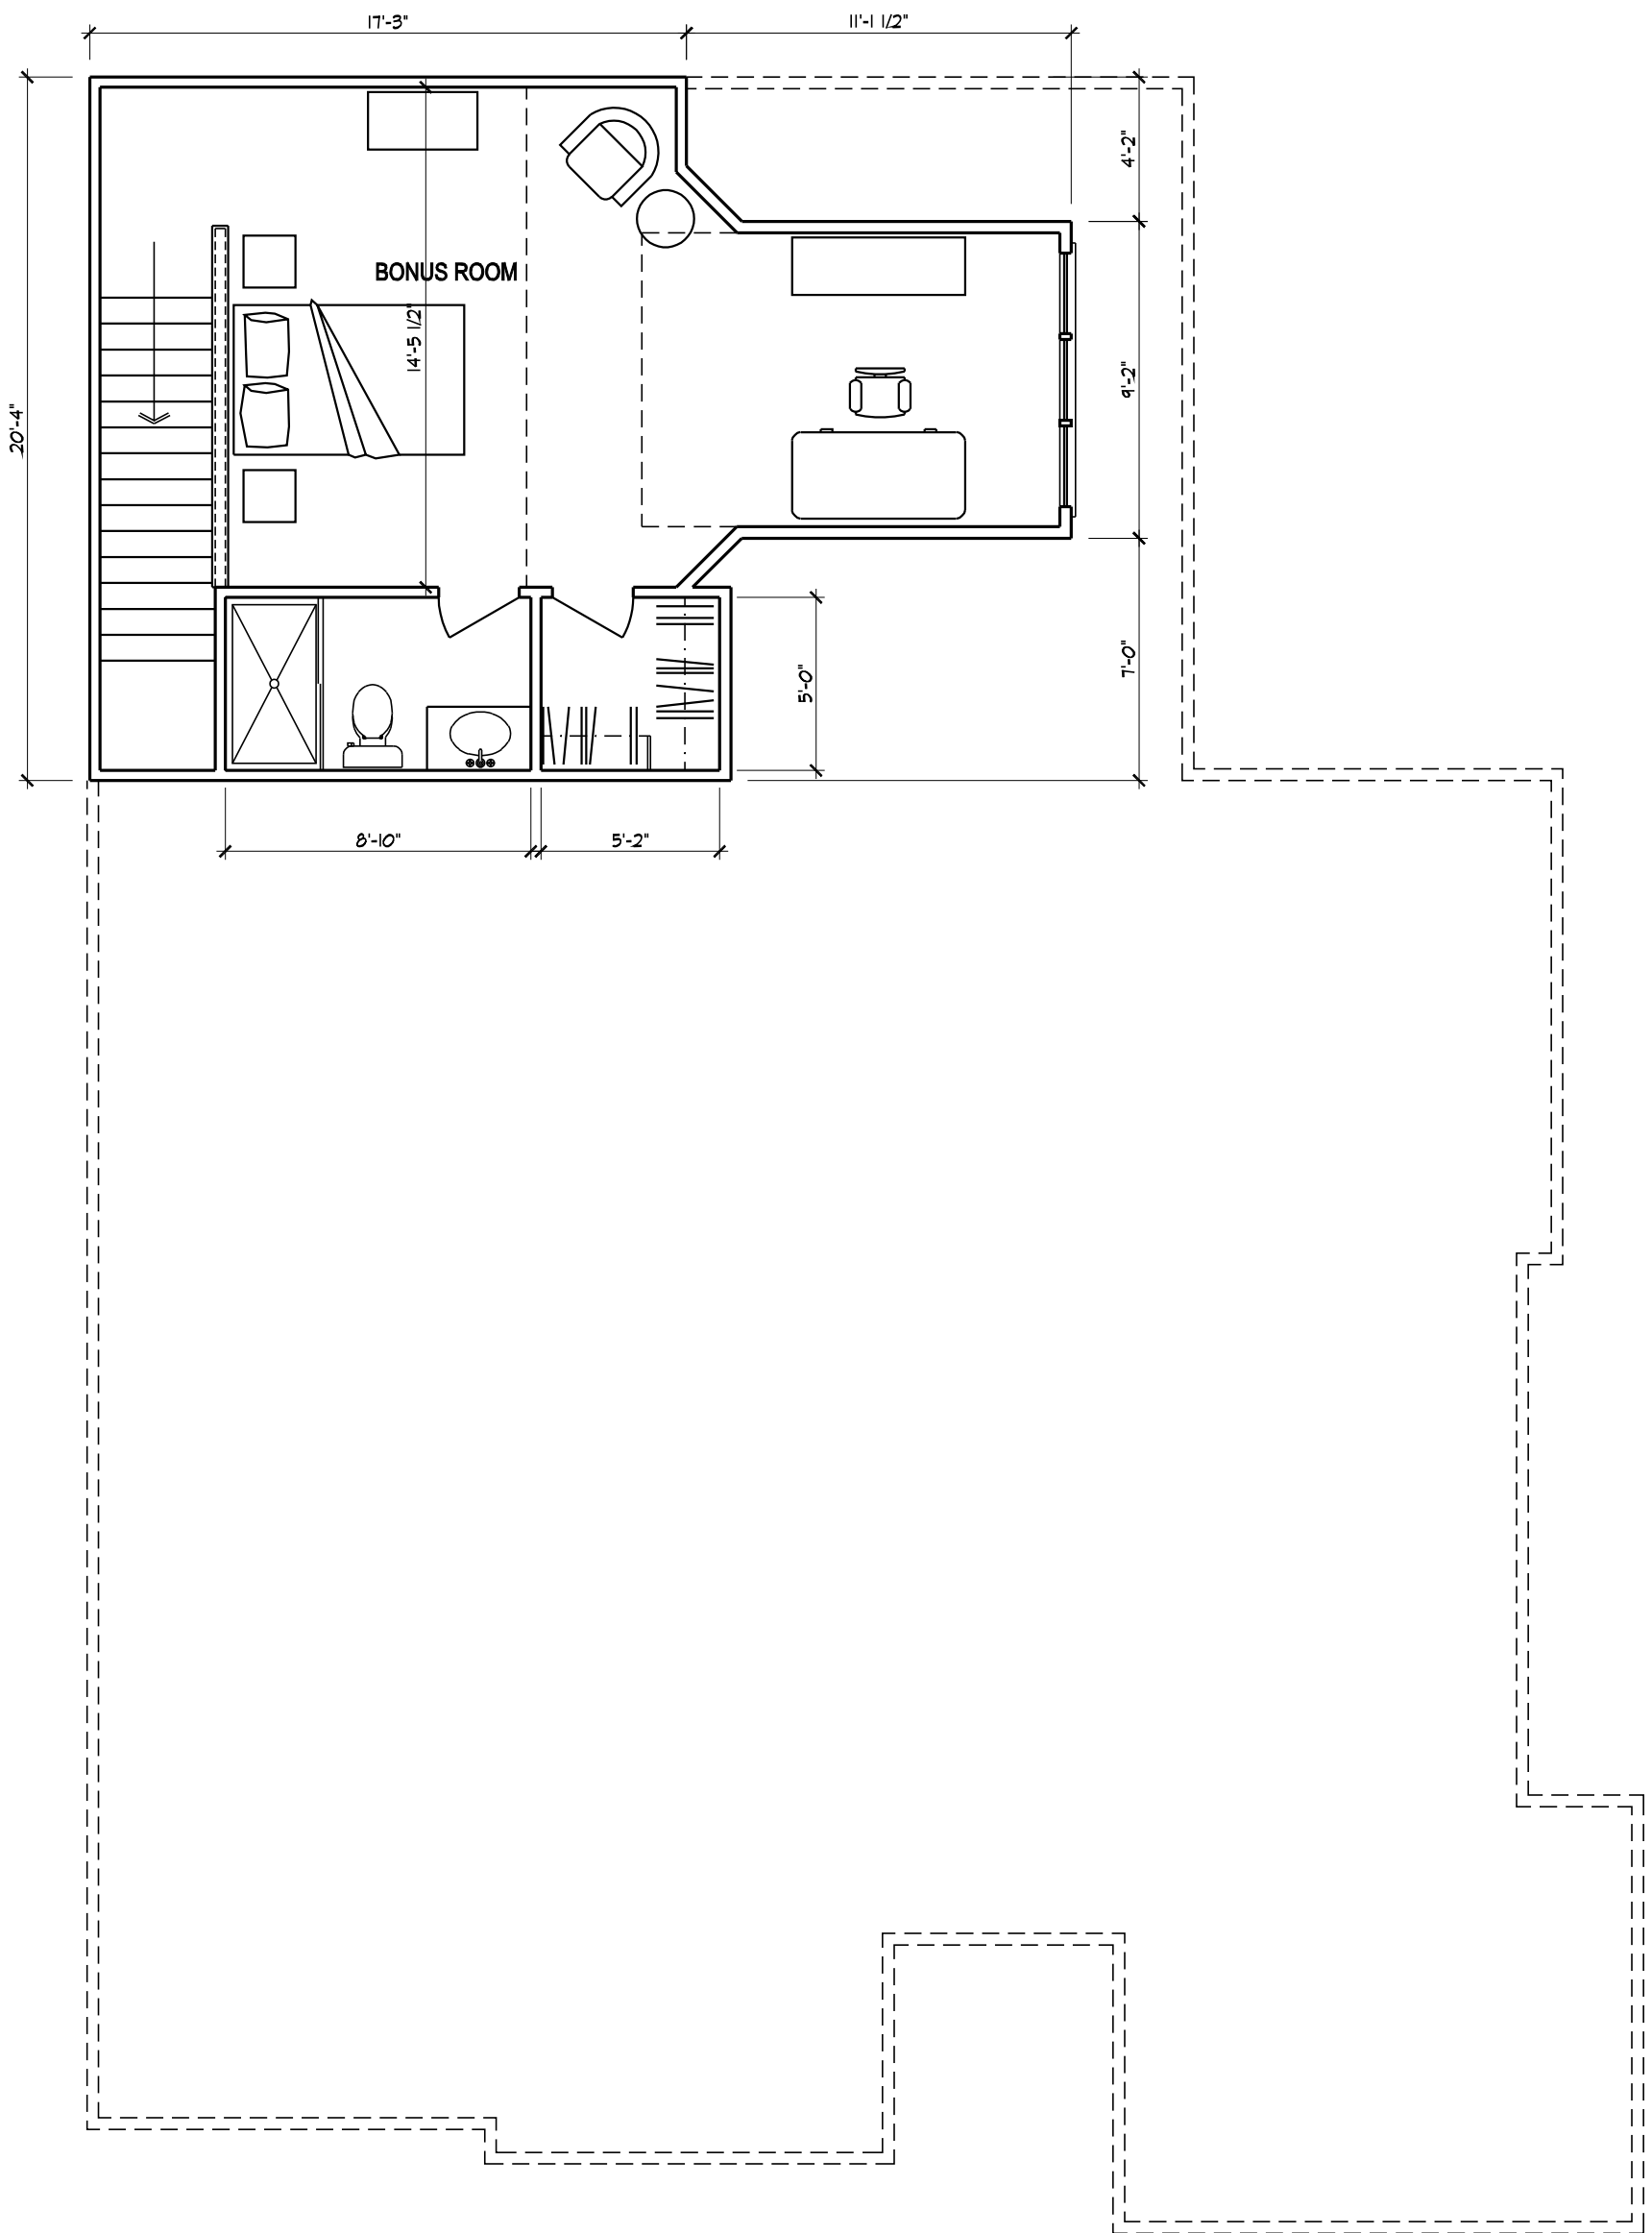

Second Floor Plan - Bonus Room Bath Option

Scale: 3/16'-0"

Date 7.23.08	Project Number 2007-031	Project Name The Fairways at Savannah Quarters	Sheet
-----------------	----------------------------	---	-------



Exterior Elevation - Bonus Room Option

Scale: NTS

Date 7.18.08	Project Number 2006-000	Project Name The Fairways at Savannah Quarters	Sheet
-----------------	----------------------------	---	-------